


EXHIBITION FLOOR PLAN

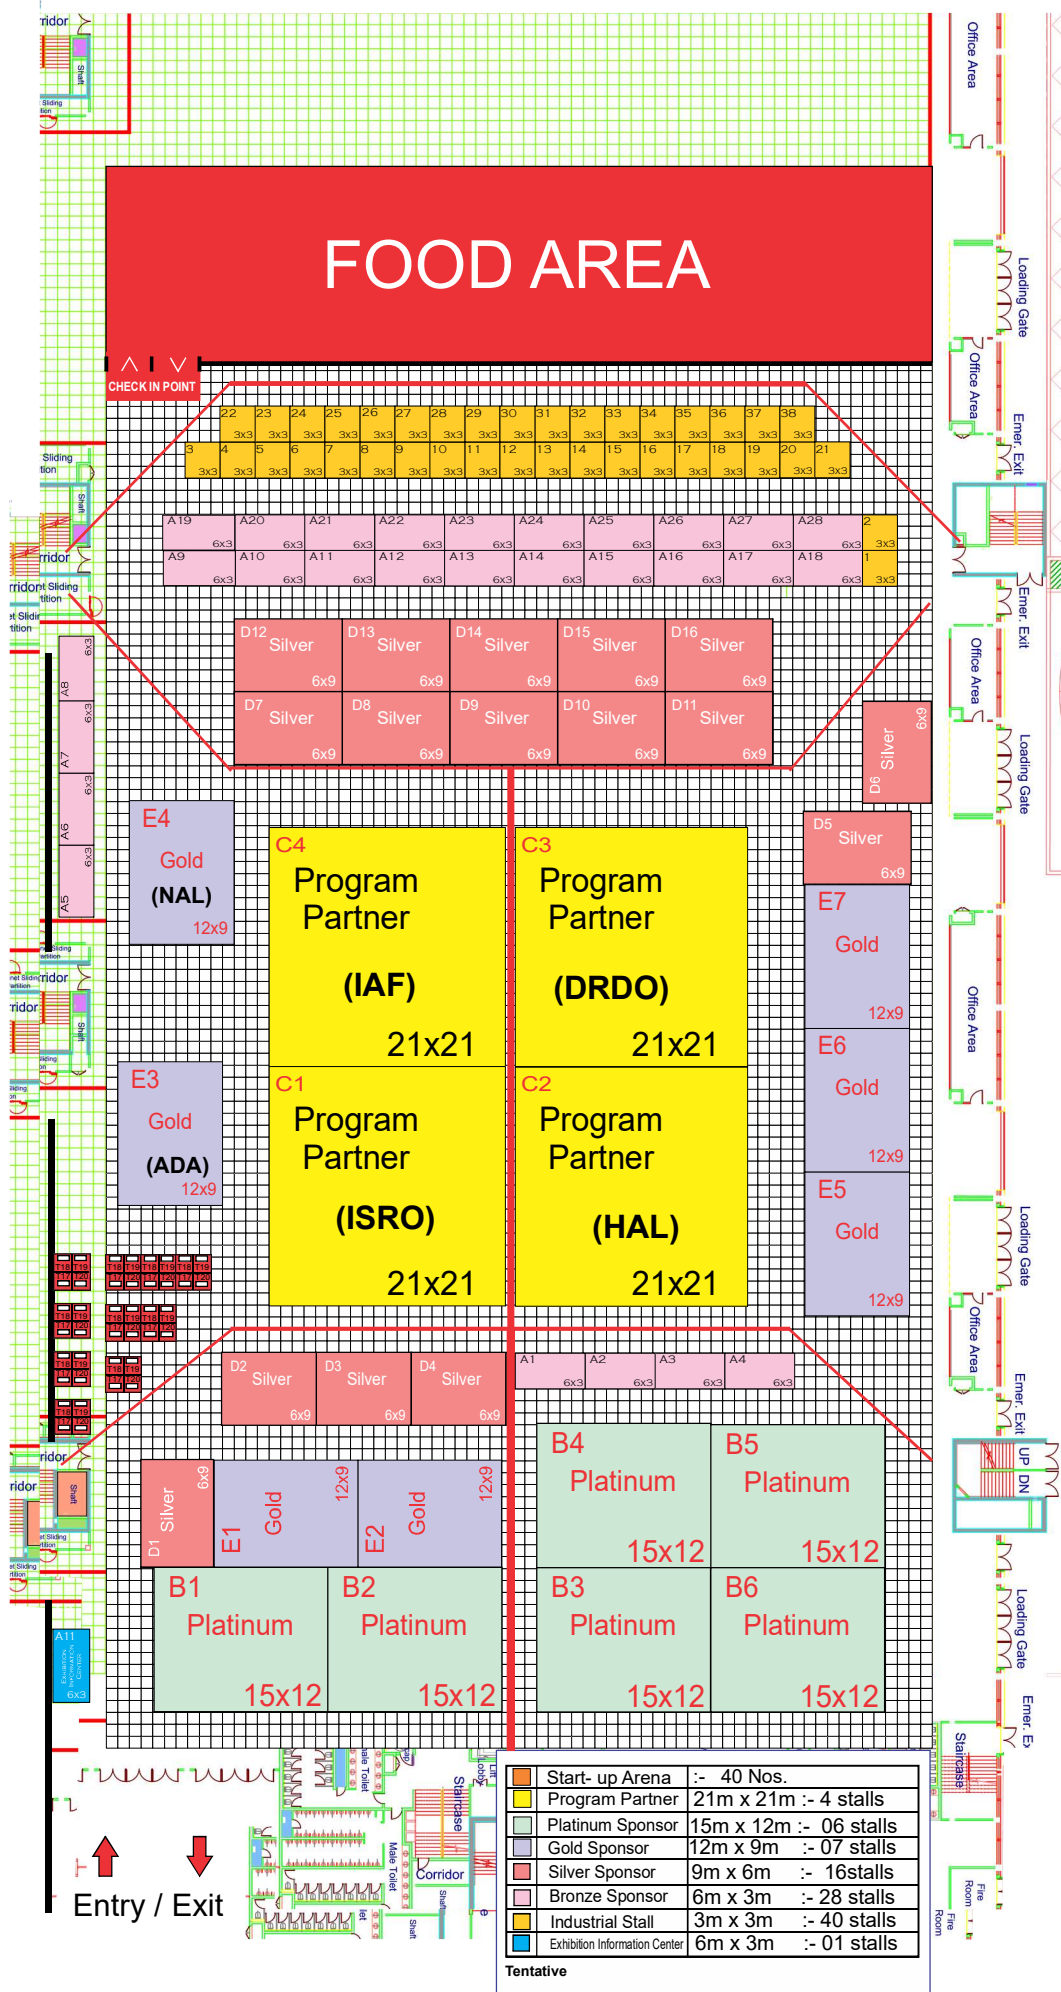

	Start-up Arena	:- 40 Nos.
	Program Partner	21m x 21m :- 4 stalls
	Platinum Sponsor	15m x 12m :- 06 stalls
	Gold Sponsor	12m x 9m :- 07 stalls
	Silver Sponsor	9m x 6m :- 16stalls
	Bronze Sponsor	6m x 3m :- 28 stalls
	Industrial Stall	3m x 3m :- 40 stalls
	Exhibition Information Center	6m x 3m :- 01 stalls

Tentative